



0 10' 20'
SCALE: 1"=10'

N/F
REAL PROPERTY
ON CORPORATION
49669 PG-161

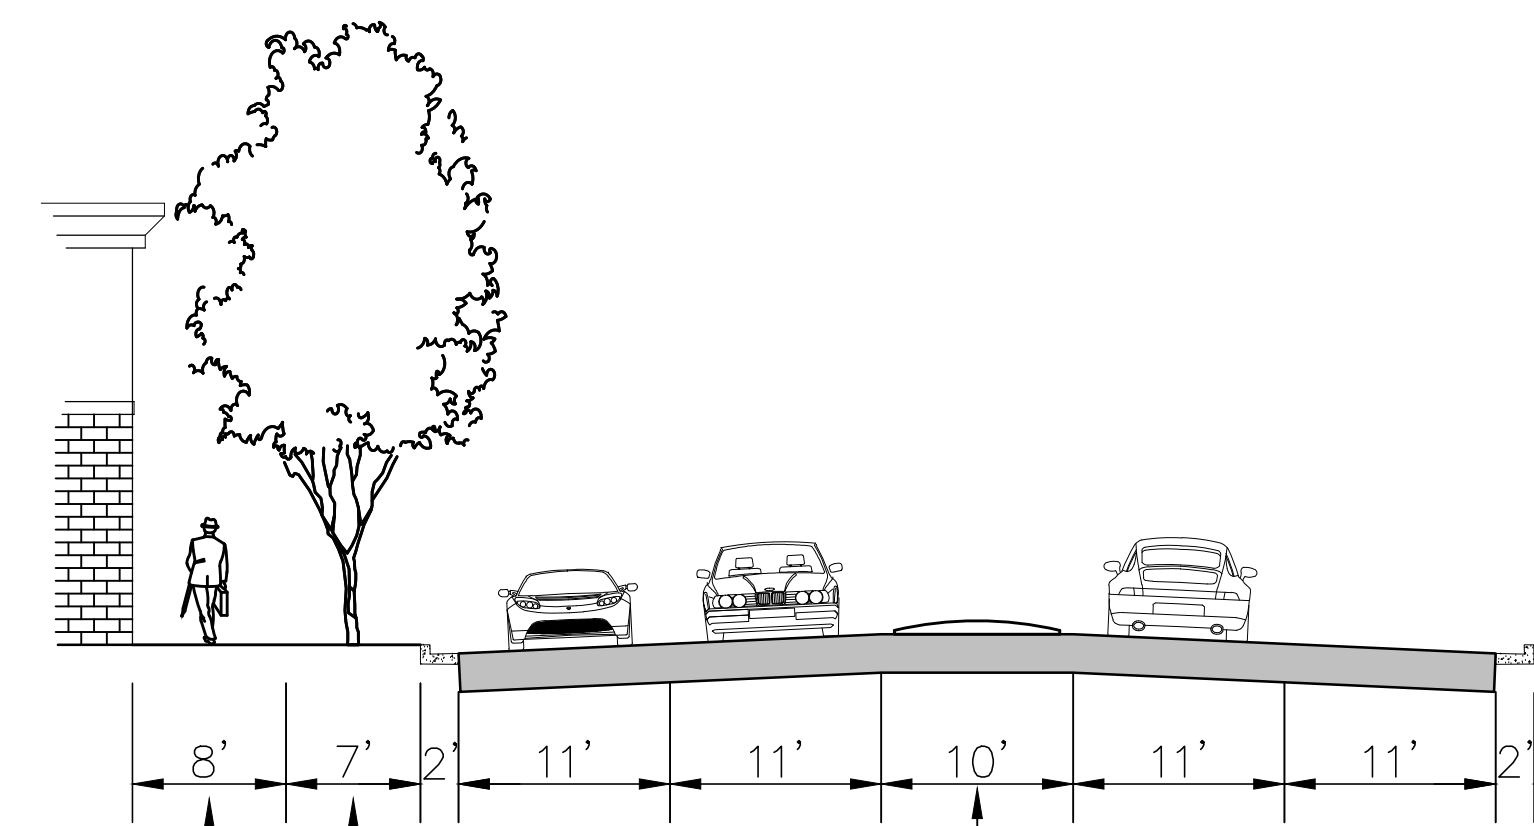

8' PEDESTRIAN ZONE
7' TREE ZONE
PIEDMONT ROAD
SECTION VIEW: PIEDMONT ROAD
N.T.S.

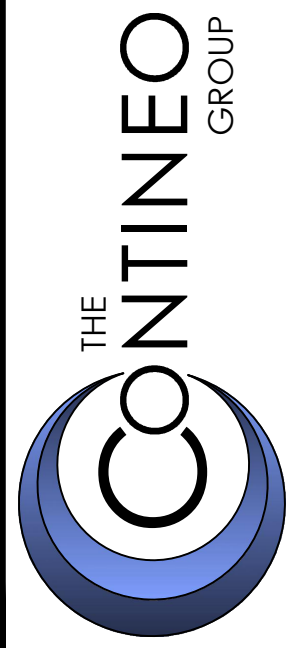

THE CONTINEO GROUP
572 OAKDALE ROAD | ATLANTA, GA 30307
PHONE: 678.601.6046 | WWW.THECONTINEOGROUP.COM

#	DATE	REVISIONS	BY

This document is the property of The Contineo Group. Reproduction or any use of these drawings other than for the project intended without the written consent of The Contineo Group is prohibited. Any unauthorized use will be subject to legal action.

SYNERGY PETROLEUM, LLC
1990 LAKESIDE PARKWAY, SUITE 230
TUCKER, GA 30084
CONTACT: MALIK KARIMI (770-414-1014)
MALIK@SYNERGYPETRO.COM

1896 PIEDMONT ROAD
C-STORE CONCEPT
JURISDICTION: CITY OF ATLANTA
LOCATION: 1896 PIEDMONT ROAD NE,
ATLANTA GA, 30324

CHECKED BY:
RTC
DRAWN BY:
KJH

SECTION B-B
JOB NO:
17-181
DATE:
10/30/17
SHEET
03